


PRELIMINARY - NOT FOR CONSTRUCTION

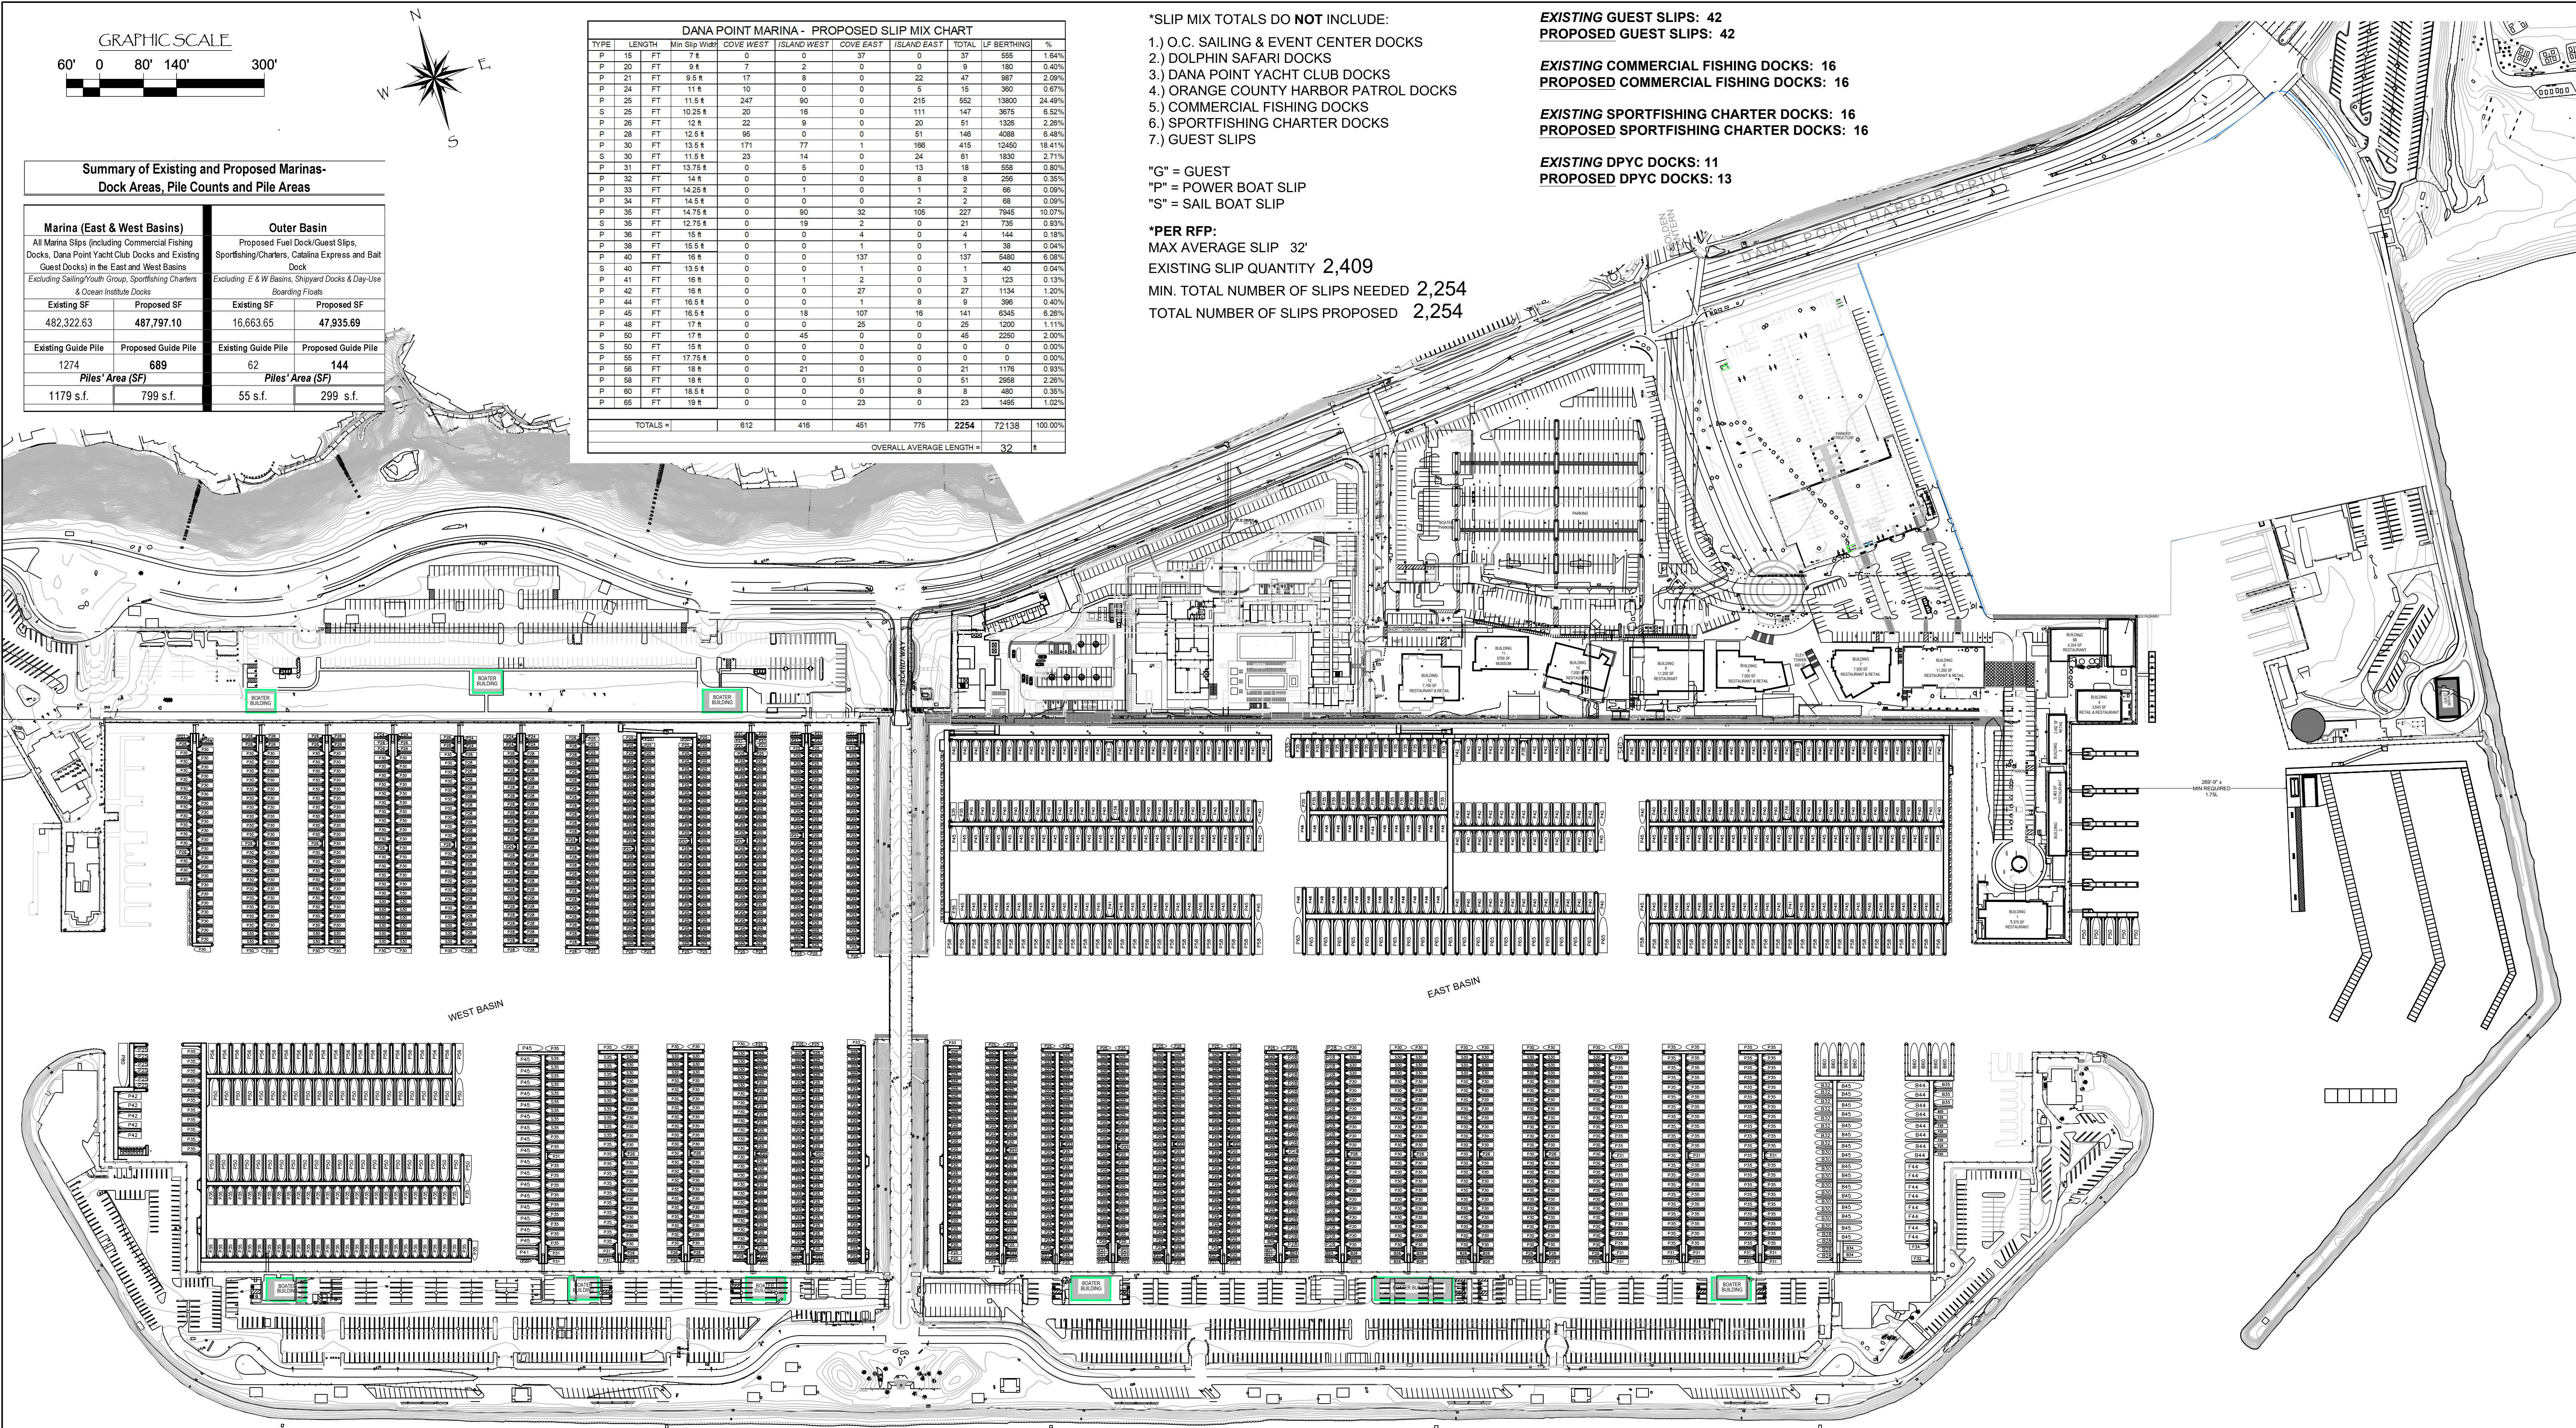

Summary of Existing and Proposed Marinas- Dock Areas, Pile Counts and Pile Areas			
Marina (East & West Basins)		Outer Basin	
All Marina Slips (including Commercial Fishing Docks, Dana Point Yacht Club Docks and Existing Guest Docks) in the East and West Basins <i>Excluding Sailing/Youth Group, Sportfishing Charters & Ocean Institute Docks</i>		Proposed Fuel Dock/Guest Slips, Sportfishing/Charters, Catalina Express and Bat Dock <i>Excluding E & W Basins, Shipyard Docks & Day-Use Boarding Floats</i>	
Existing SF	Proposed SF	Existing SF	Proposed SF
482,322.63	487,797.10	16,663.65	47,935.69
Existing Guide Pile	Proposed Guide Pile	Existing Guide Pile	Proposed Guide Pile
1274	689	62	144
Piles' Area (SF)		Piles' Area (SF)	
1179 s.f.	799 s.f.	55 s.f.	299 s.f.

DANA POINT MARINA - PROPOSED SLIP MIX CHART										
TYPE	LENGTH	Min Slip Width	COVE WEST	ISLAND WEST	COVE EAST	ISLAND EAST	TOTAL	LF BERTHING	%	
P 16	FT	7.4	0	0	0	0	30	555	1.84%	
P 20	FT	9.4	7	2	0	0	9	180	0.40%	
P 21	FT	9.5.4	17	8	0	0	22	47	987	2.09%
P 24	FT	11.6	10	0	0	0	5	15	360	0.67%
P 25	FT	11.5.4	247	90	0	0	215	552	13800	24.49%
S 25	FT	10.25.4	20	16	0	0	111	147	3675	6.92%
P 26	FT	12.6	22	9	0	0	20	51	1338	2.26%
P 28	FT	12.5.4	95	0	0	0	51	146	4088	6.48%
P 30	FT	13.5.4	171	77	1	0	166	415	12450	18.41%
S 30	FT	11.5.4	23	14	0	0	24	61	1630	2.71%
P 31	FT	13.75.4	0	5	0	0	13	19	558	0.80%
P 32	FT	14.6	0	0	0	0	8	8	266	0.35%
P 33	FT	14.25.4	0	1	0	1	2	66	0.09%	
P 34	FT	14.5.4	0	0	0	2	2	68	0.09%	
P 35	FT	14.75.4	0	90	32	105	227	7945	10.07%	
S 35	FT	12.75.4	0	19	2	0	21	735	0.93%	
P 36	FT	15.6	0	0	4	0	4	144	0.18%	
P 38	FT	15.5.4	0	0	1	0	1	38	0.04%	
P 40	FT	15.6	0	0	137	0	137	5480	8.08%	
S 40	FT	13.5.4	0	0	1	0	1	40	0.04%	
P 41	FT	16.6	0	1	2	0	3	123	0.13%	
P 42	FT	16.6	0	0	27	0	27	1134	1.20%	
P 44	FT	16.5.4	0	0	0	8	9	366	0.40%	
P 45	FT	16.5.4	0	18	107	16	141	6345	9.28%	
P 48	FT	17.6	0	0	25	0	25	1200	1.11%	
P 50	FT	17.6	0	45	0	0	45	2250	2.00%	
S 50	FT	16.6	0	0	0	0	0	0	0.00%	
P 55	FT	17.75.4	0	0	0	0	0	0	0.00%	
P 56	FT	18.6	0	21	0	0	21	1176	0.93%	
P 58	FT	18.6	0	0	51	0	51	2388	2.28%	
P 60	FT	18.5.4	0	0	0	8	8	480	0.35%	
P 65	FT	19.6	0	0	23	0	23	1495	1.02%	
TOTALS =			612	416	451	775	2254	72138	100.00%	
OVERALL AVERAGE LENGTH =						32				

*SLIP MIX TOTALS DO NOT INCLUDE:

- 1.) O.C. SAILING & EVENT CENTER DOCKS
- 2.) DOLPHIN SAFARI DOCKS
- 3.) DANA POINT YACHT CLUB DOCKS
- 4.) ORANGE COUNTY HARBOR PATROL DOCKS
- 5.) COMMERCIAL FISHING DOCKS
- 6.) SPORTFISHING CHARTER DOCKS
- 7.) GUEST SLIPS

"G" = GUEST

"P" = POWER BOAT SLIP

"S" = SAIL BOAT SLIP

*PER RFP:

MAX AVERAGE SLIP 32'

EXISTING SLIP QUANTITY 2,409

MIN. TOTAL NUMBER OF SLIPS NEEDED 2,254

TOTAL NUMBER OF SLIPS PROPOSED 2,254

EXISTING GUEST SLIPS: 42

PROPOSED GUEST SLIPS: 42

EXISTING COMMERCIAL FISHING DOCKS: 16

PROPOSED COMMERCIAL FISHING DOCKS: 16

EXISTING SPORTFISHING CHARTER DOCKS: 16

PROPOSED SPORTFISHING CHARTER DOCKS: 16

EXISTING DPYC DOCKS: 11

PROPOSED DPYC DOCKS: 13

NO.	DATE	DESCRIPTION	BY
REVISIONS			

Bellingham
MARINE

THE WORLD'S MOST
COMPREHENSIVE
MARINA BUILDER

SOUTHWEST DIVISION
CA LICENSE #442499
8810 SPARKLING LANE
DIXON, CA 95620
TEL: (707) 678-2385
FAX: (707) 678-1760

THIS DRAWING CONTAINS
PROPRIETARY INFORMATION
WHICH IS THE PROPERTY OF
BELLINGHAM MARINE
INDUSTRIES, INC. AND SHALL
NOT BE COPIED, REPRODUCED
OR MADE AVAILABLE TO THIRD
PARTIES WITHOUT PRIOR
WRITTEN PERMISSION FROM
BELLINGHAM MARINE
INDUSTRIES, INC. UNIFLOAT®,
UNIDECK® AND © BELLINGHAM
MARINE INDUSTRIES, INC.

PROJECT NUMBER:

7109

ENGINEER / DESIGNER:

PROJECT MANAGER:

CHECKED BY:

DANA POINT HARBOR REVITALIZATION
ALL MARINA AREAS (EAST, WEST, OUTER BASINS)
Dana Point, CA

NEW PROPOSED OVERALL SITE PLAN

PL1

SCALE:	1" = 140' (Sheet Size 24" x 36")
DRAWN BY:	DD
DATE:	5-7-2020
DRAWING:	PL1
SHEET NO.:	