



PRELIMINARY - NOT FOR CONSTRUCTION

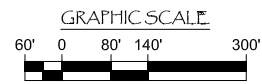

- LEGEND:**
- = EXISTING DOCKS TO BE REMOVED
 - = PROPOSED DOCKS
 - = MARINA

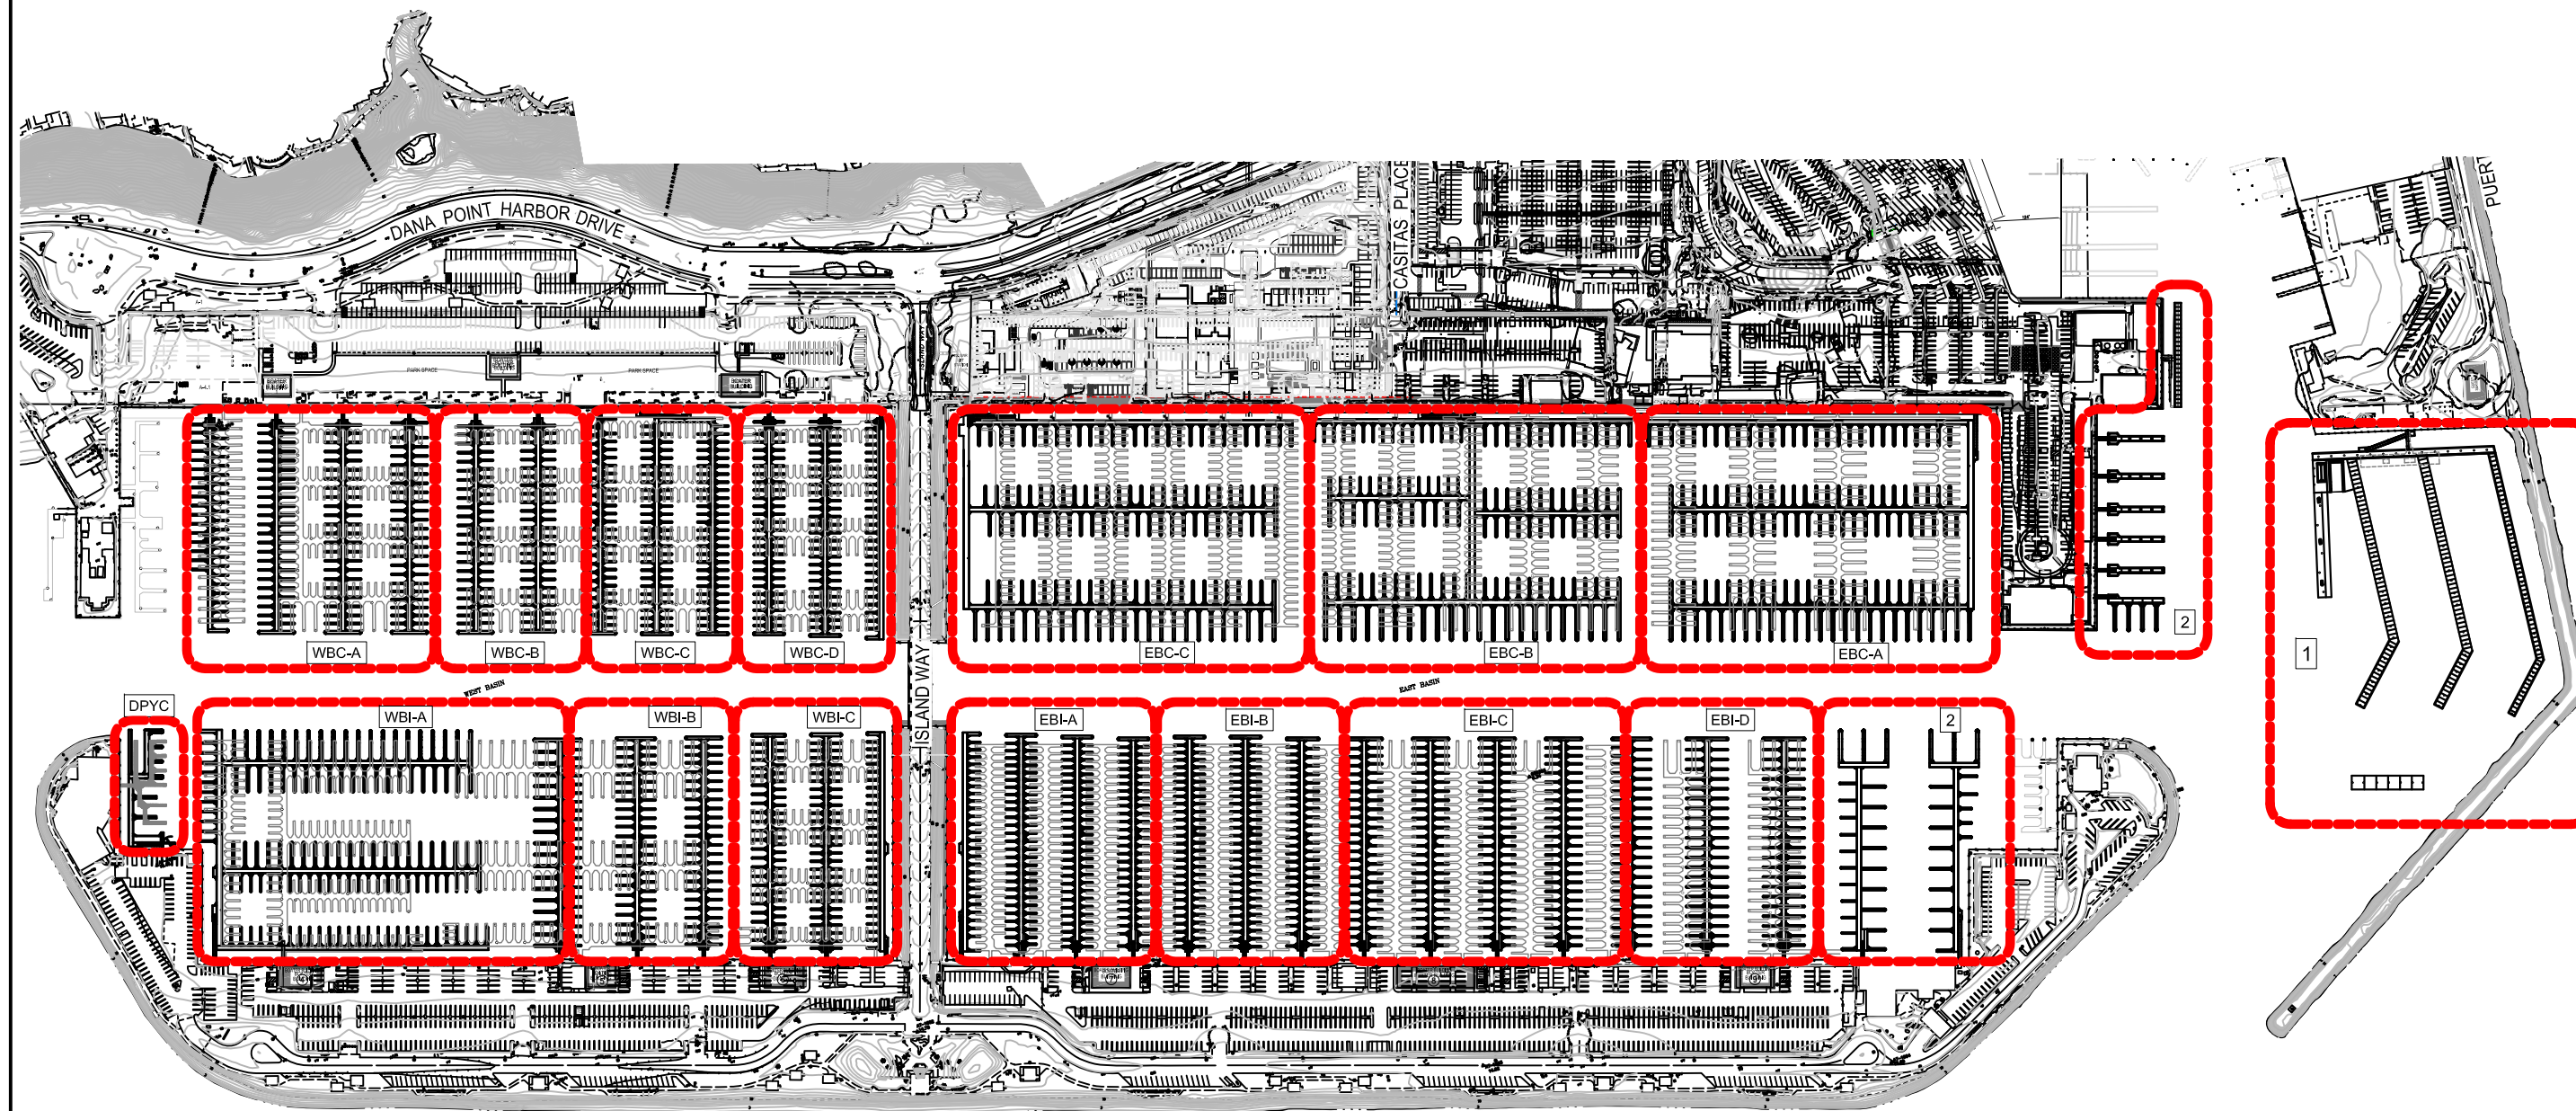

NO.	DATE	DESCRIPTION	BY
REVISIONS			

Bellingham
MARINE

THE WORLD'S MOST
COMPREHENSIVE
MARINA BUILDER

SOUTHWEST DIVISION
CA LICENSE #442499
8810 SPARLING LANE
DIXON, CA 95620
TEL: (707) 678-2385
FAX: (707) 678-1760

THIS DRAWING CONTAINS
PROPRIETARY INFORMATION
WHICH IS THE PROPERTY OF
BELLINGHAM MARINE
INDUSTRIES, INC. AND SHALL
NOT BE COPIED, REPRODUCED
OR MADE AVAILABLE TO THIRD
PARTIES WITHOUT PRIOR
WRITTEN PERMISSION FROM
BELLINGHAM MARINE
INDUSTRIES, INC. UNIFLOAT®
UNIDECK® AND © BELLINGHAM
MARINE INDUSTRIES, INC.

PROJECT NUMBER:	7109
ENGINEER / DESIGNER:	
PROJECT MANAGER:	
CHECKED BY:	

DANA POINT HARBOR REVITALIZATION
ALL MARINA AREAS (EAST, WEST, OUTER BASINS)
Dana Point, CA

WATERSIDE CONSTRUCTION MOBILIZATION AND
STAGING PLAN

SCALE:	1" = 140' (Sheet Size 24" x 36")
DRAWN BY:	DD
DATE:	10-8-19
DRAWING:	01
SHEET NO.:	OP1